


Figure 1.3s Site Layout



- Planning Application Boundary
- Site Access
- SEI infrastructure
- Borrow pit search area
- Construction compound
- Crane hardstanding
- Onsite access track
- Substation
- Turbine foundation
- Turning head
- Working area
- Energy Storage Compound

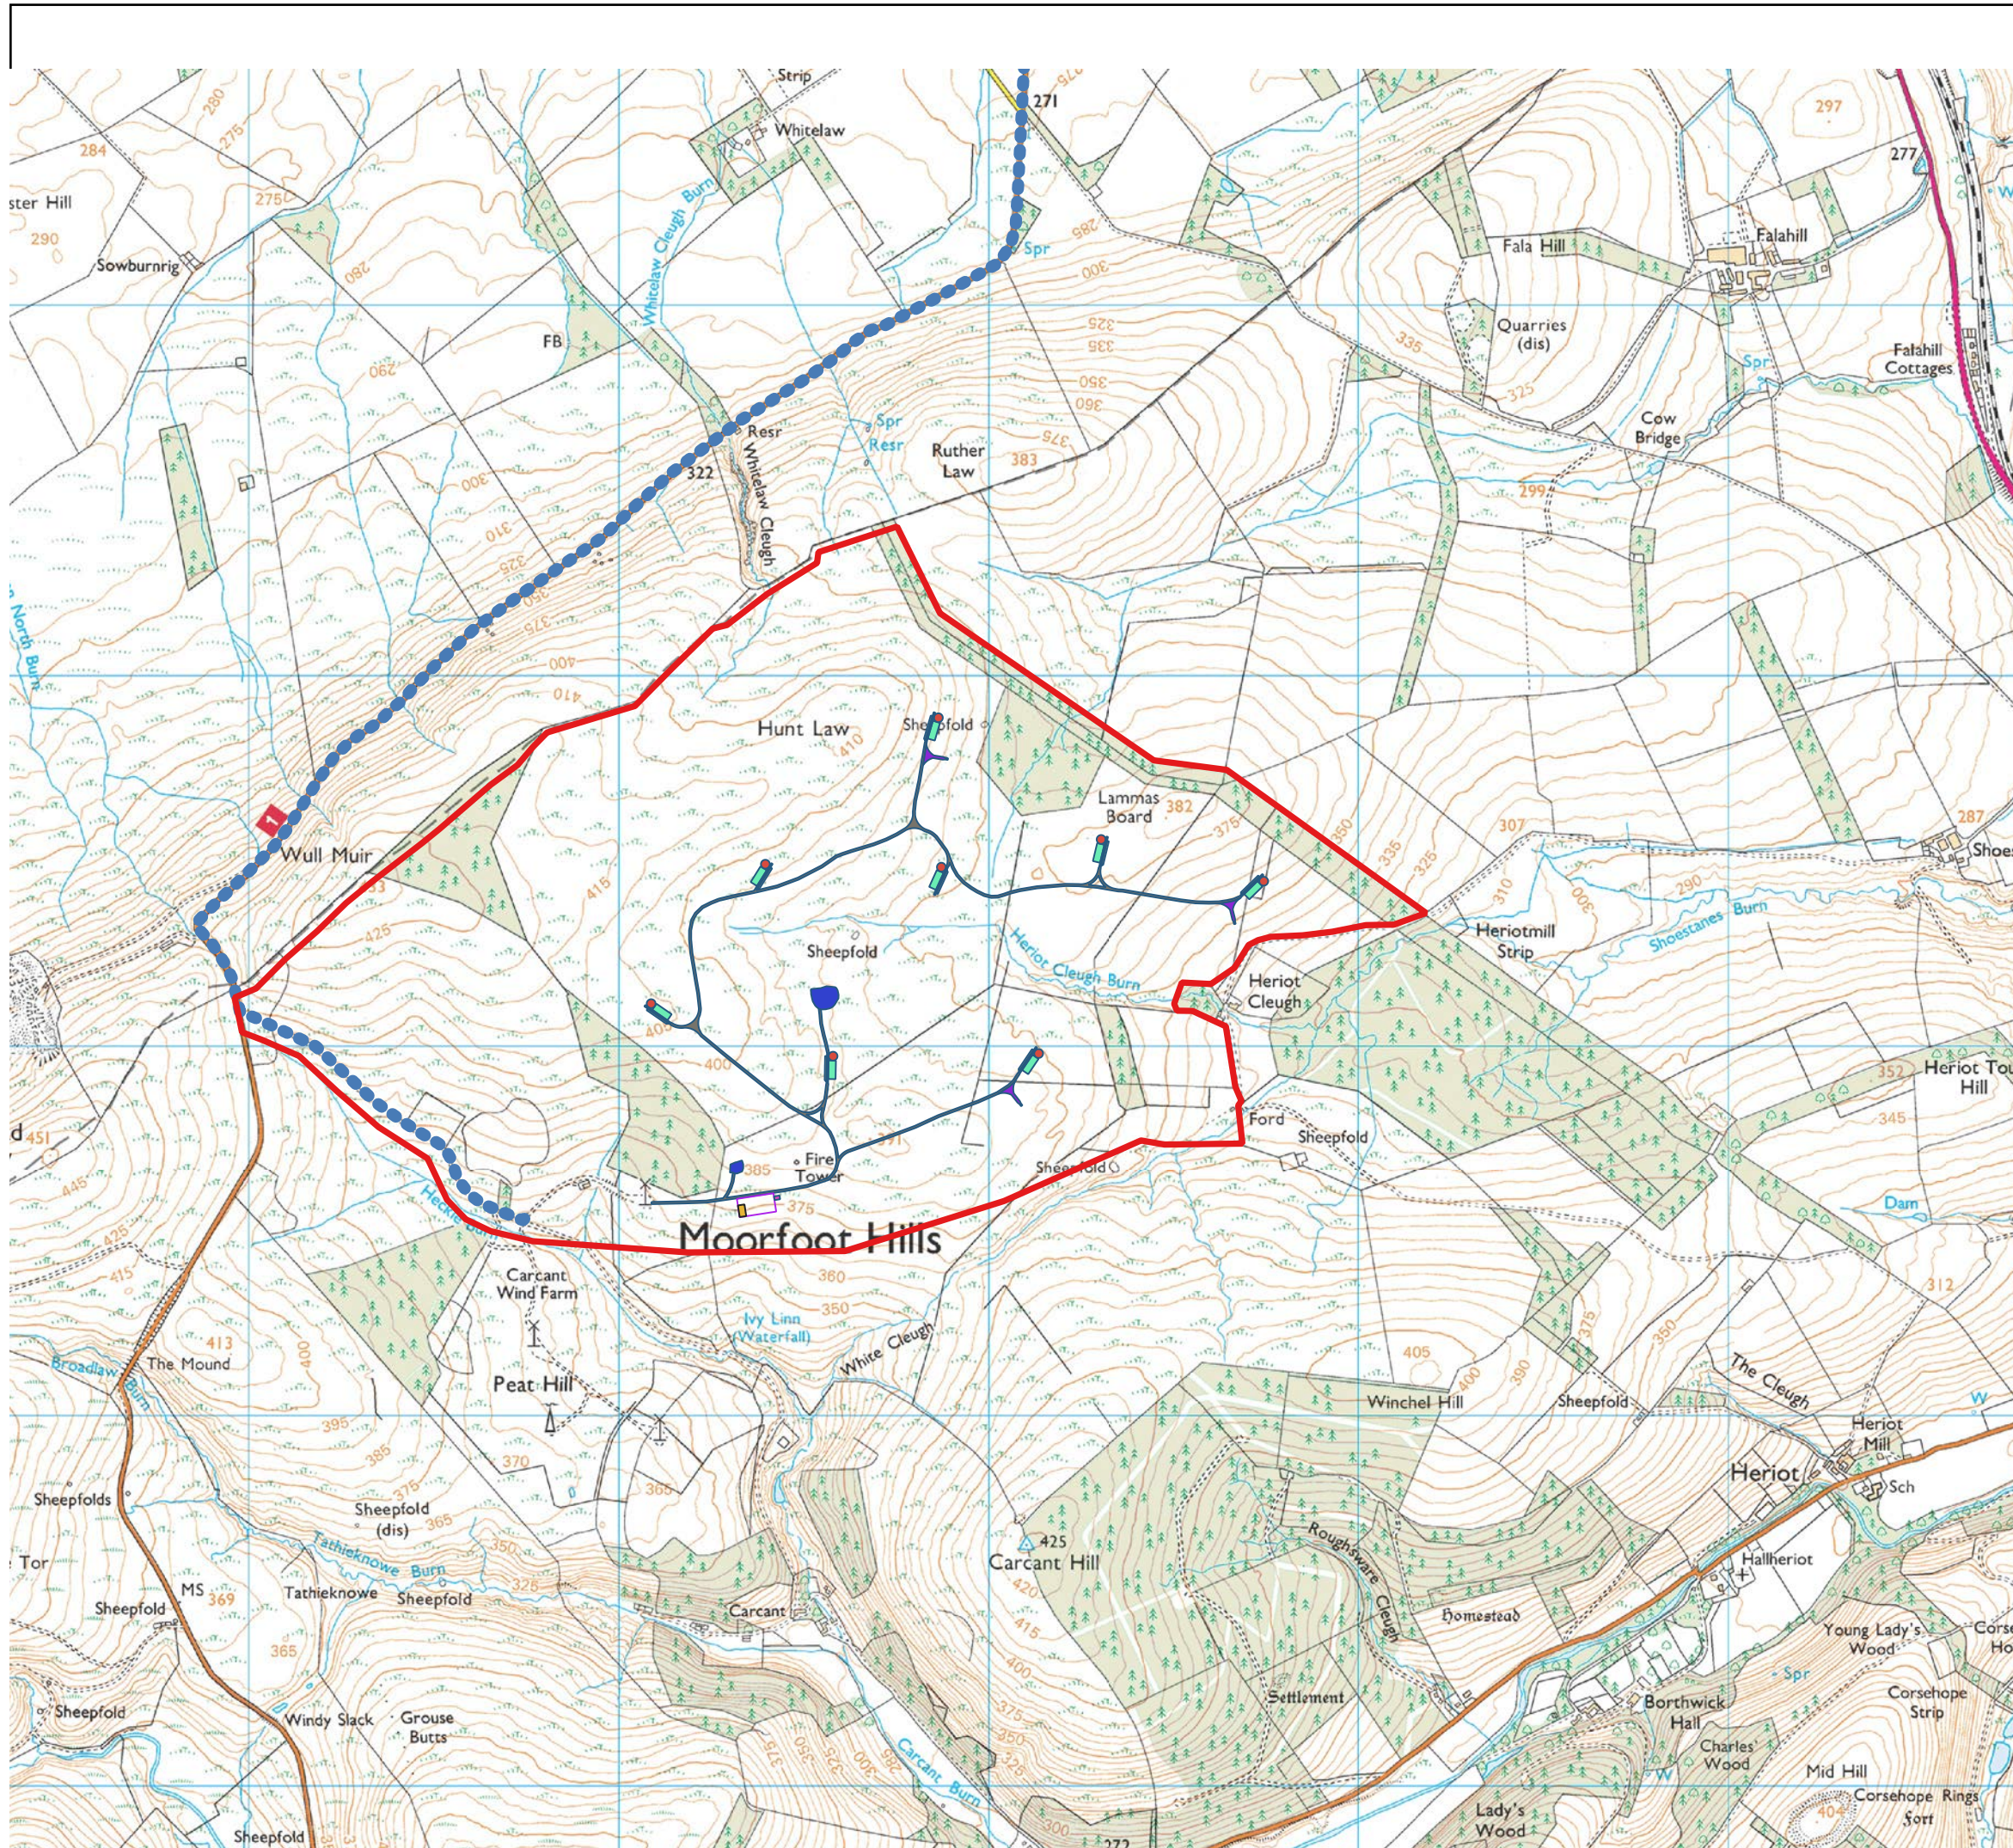

Drawn by: JA Scale:1:25,000 @ A3 Date: 02/09/19

Digital map data reproduced by permission of Ordnance Survey on behalf of HMSO. © Crown Copyright and database right 2018. Ordnance Survey Licence Number: 0100031673