


Figure 1.4a Comparative Layout



- Planning Application Boundary
- Access
- SEI Infrastructure**
 - Borrow pit search area
 - Construction compound
 - Crane hardstanding
 - Onsite access track
 - Substation
 - Turbine foundation
 - Turning head
 - Working area
 - Energy Storage Compound
 - Feb 2019 EIA Turbine Layout
 - Feb 2019 EIA Infrastructure

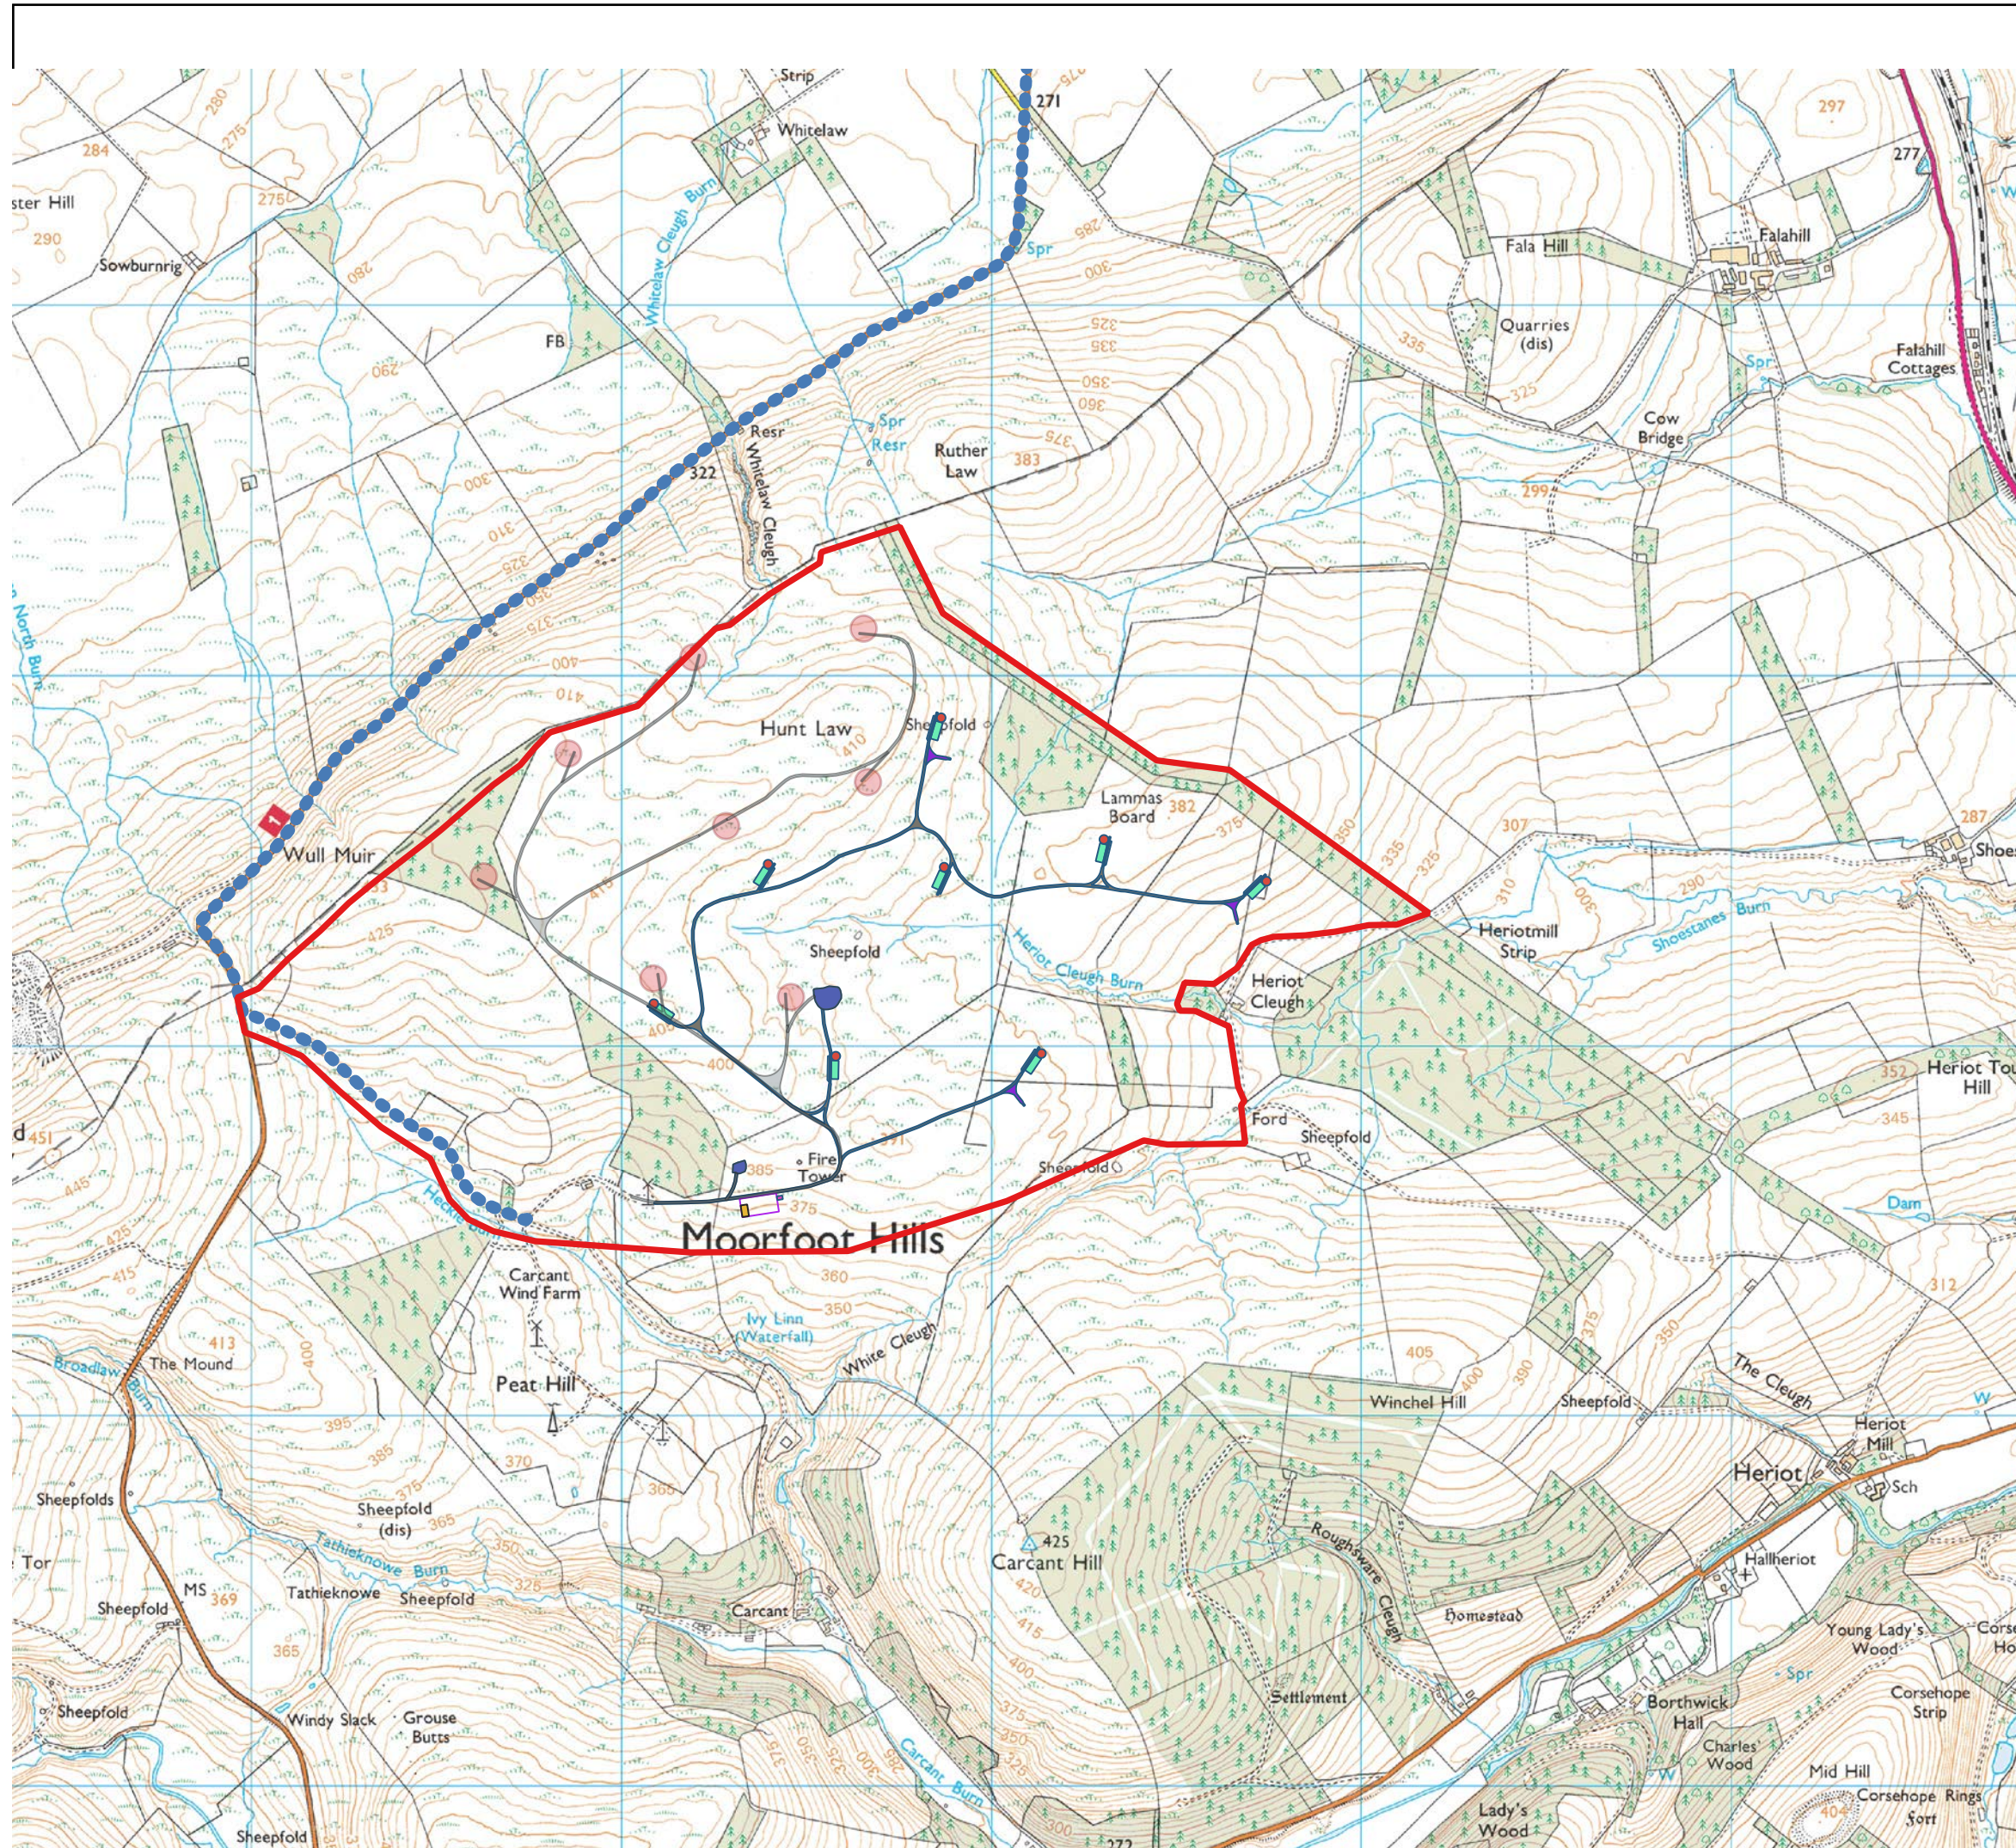

Drawn by: JA Scale: 1:25,000 @ A3 Date: 02/09/19

Digital map data reproduced by permission of Ordnance Survey on behalf of HMSO. © Crown Copyright and database right 2018. Ordnance Survey Licence Number: 0100031673